


SOUTH ELEVATION

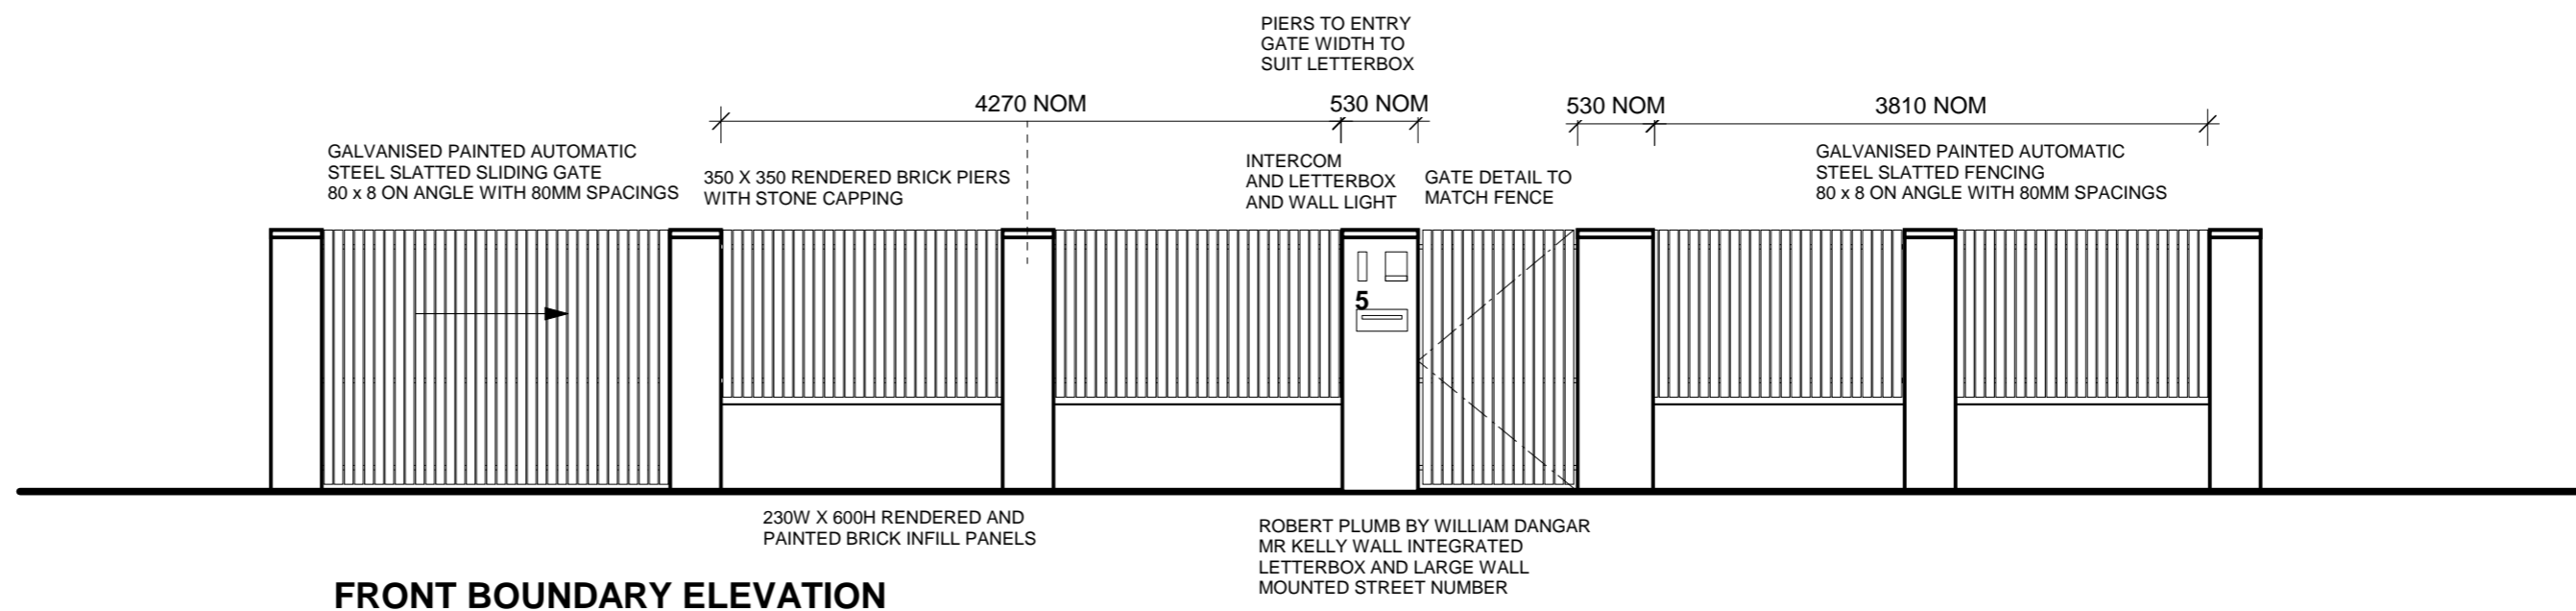

FRONT BOUNDARY ELEVATION

IF THE CONTRACTOR IS IN ANY DOUBT AT ANY TIME THEY ARE TO ASK THE ARCHITECT BEFORE PROCEEDING WITH ANY WORK ON SITE.


REVISIONS		
NO.	DESCRIPTION	DATE
A	ISSUED FOR TENDER	27.06.08
B	ISSUED FOR CONTRACT	26.09.08



CONSTRUCTION ISSUE


architect **MOLNAR FREEMAN ARCHITECTS. pty ltd**
 ABN:11 091 248 761
 14 MONCUR STREET.
 WOOLLAHRA NSW 2025.
 Telephone : (02) 9327 1926
 Facsimile : (02) 9327 1946
 email: mfa@molnarfreeman.com

project **ALTERATIONS AND ADDITIONS
 LOT 13 DP 6314
 5 LOWER ALMORA STREET
 BALMORAL NSW**
 drawing title **SOUTH ELEVATION**
This drawing and the ideas contained herein are protected by copyright. No licence is implied, expressed or assigned, unless acknowledged separately in writing. Any licence will be terminated by the architect if the client breaches their obligation to pay the architect. Contractors must verify all dimensions on site before commencing any work or making shop drawings.
 job no: 290 dwg no: **WD 201**
 date: JUNE 2008 scale: 1:50@A2 revision: **B**

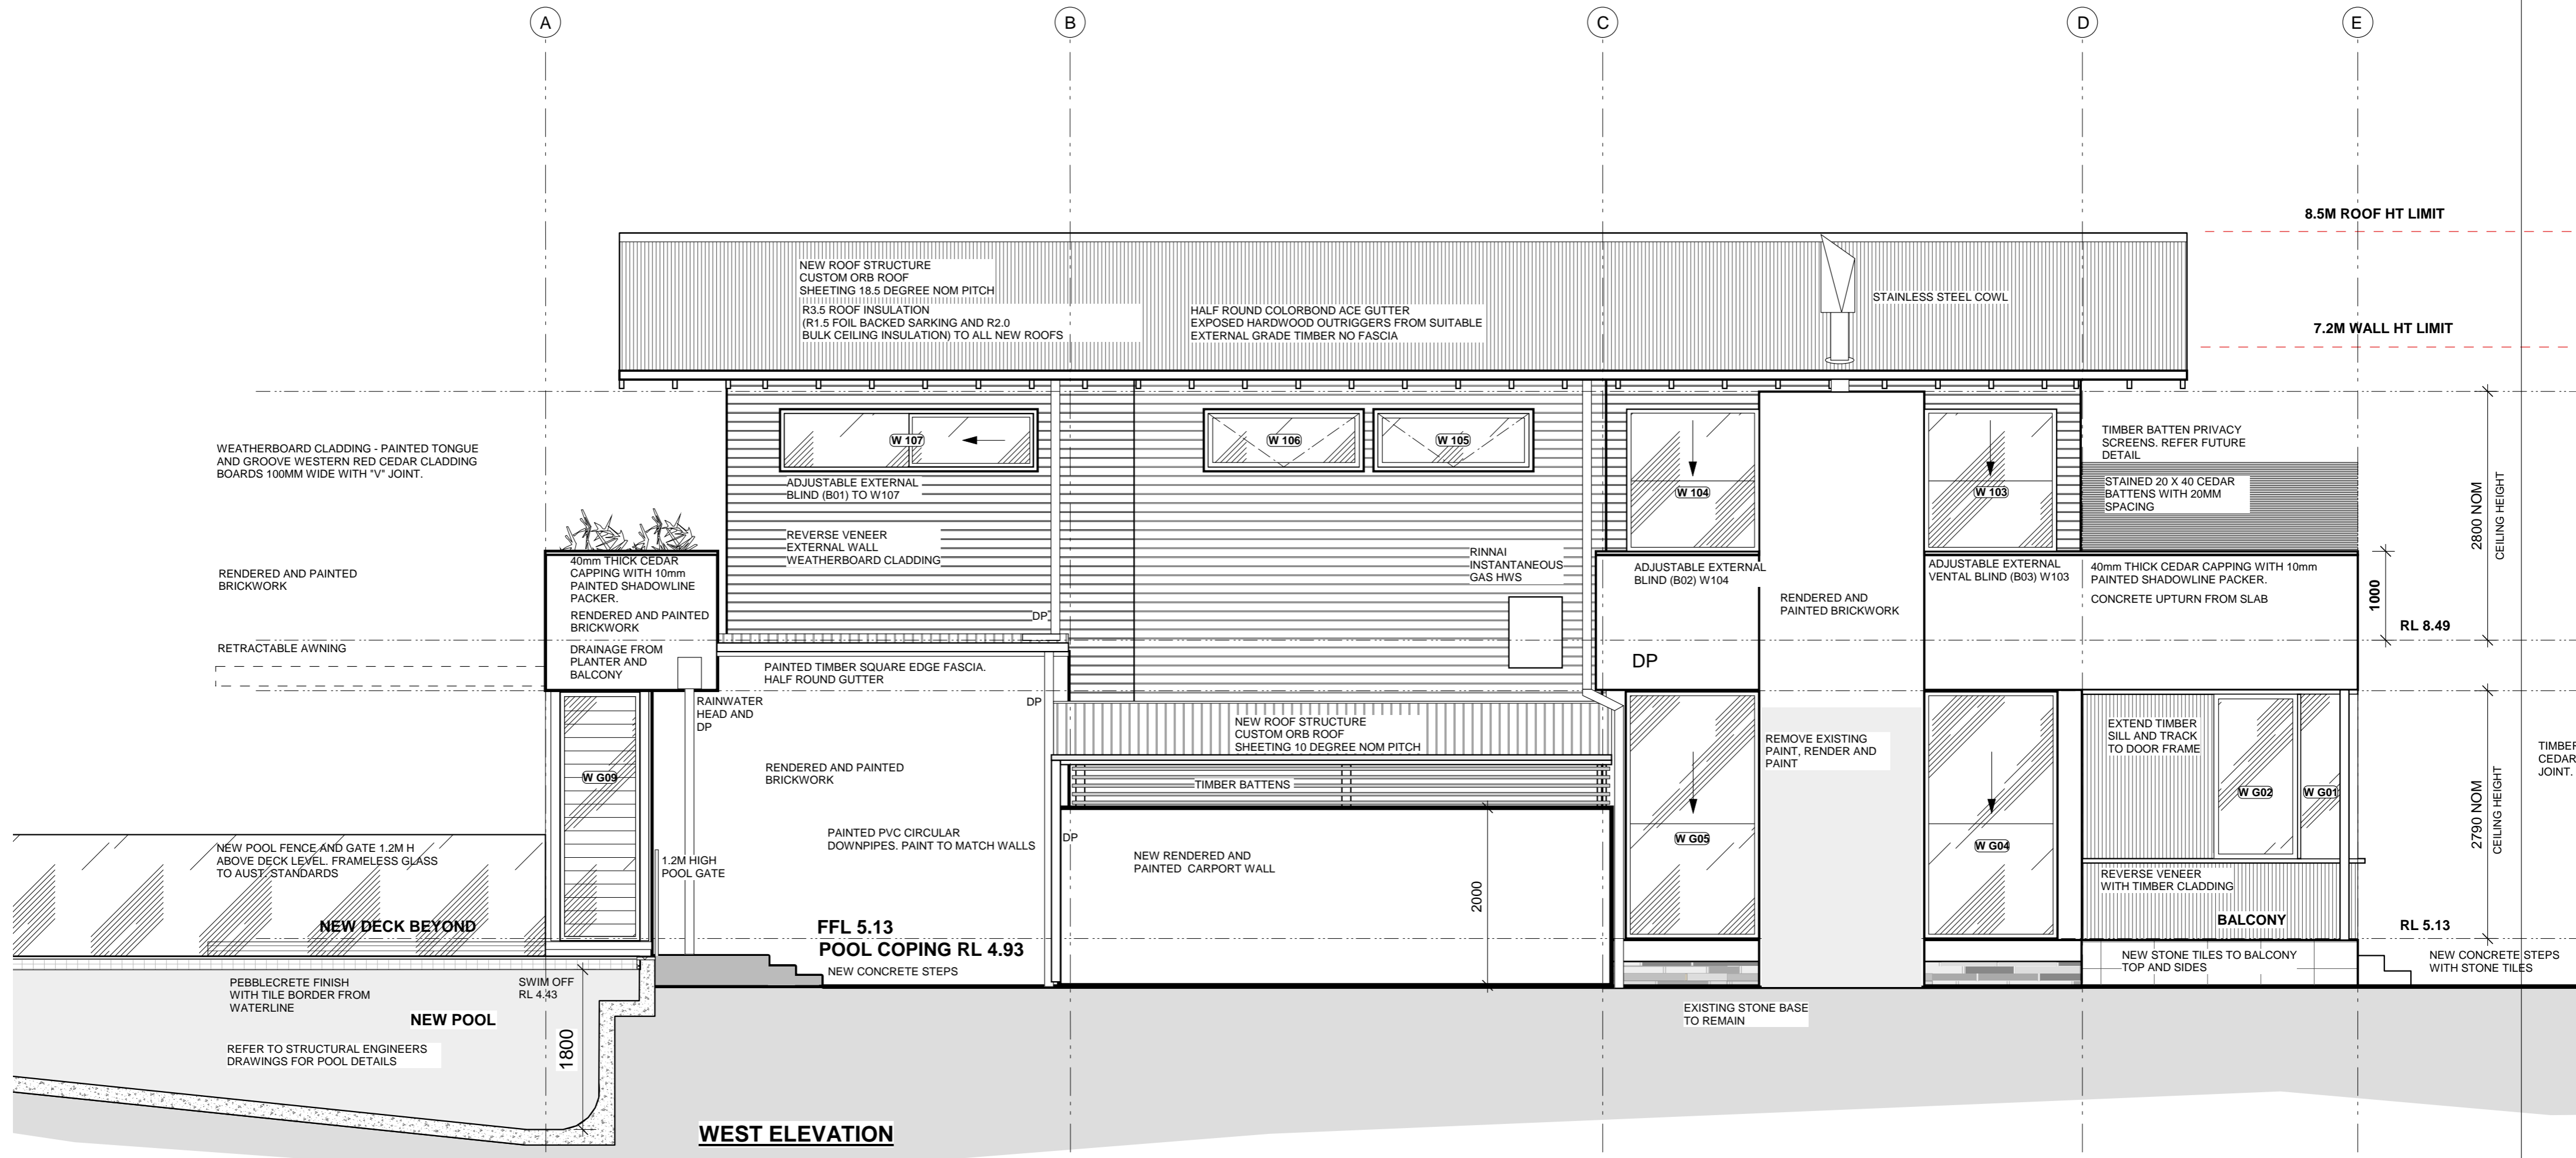

WEST ELEVATION


REVISIONS		
NO.	DESCRIPTION	DATE
A	ISSUED FOR TENDER	27.06.08
B	ISSUED FOR CONTRACT	26.09.08

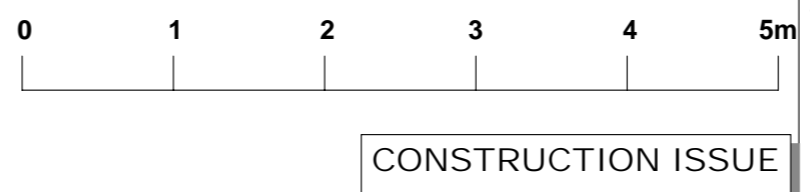

architect **MOLNAR FREEMAN ARCHITECTS. pty ltd**
 ABN:11 091 248 761
 14 MONCUR STREET.
 WOOLLAHRA NSW 2025.
 Telephone : (02) 9327 1926
 Facsimile : (02) 9327 1946
 email: mfa@molnarfreeman.com


IF THE CONTRACTOR IS IN ANY DOUBT AT ANY TIME THEY ARE TO ASK THE ARCHITECT BEFORE PROCEEDING WITH ANY WORK ON SITE.

project **ALTERATIONS AND ADDITIONS LOT 13 DP 6314 5 LOWER ALMORA STREET BALMORAL NSW**
 drawing title **WEST ELEVATION**
This drawing and the ideas contained herein are protected by copyright. No licence is implied expressed or assigned unless acknowledged separately in writing. Any licence will be terminated by the architect if the client breaches their obligation to pay the architect. Contractors must verify all dimensions on site before commencing any work or making shop drawings.
 job no: 290 dwg no: **WD 202**
 date: JUNE 2008 scale: 1:50@A2 revision: **B**

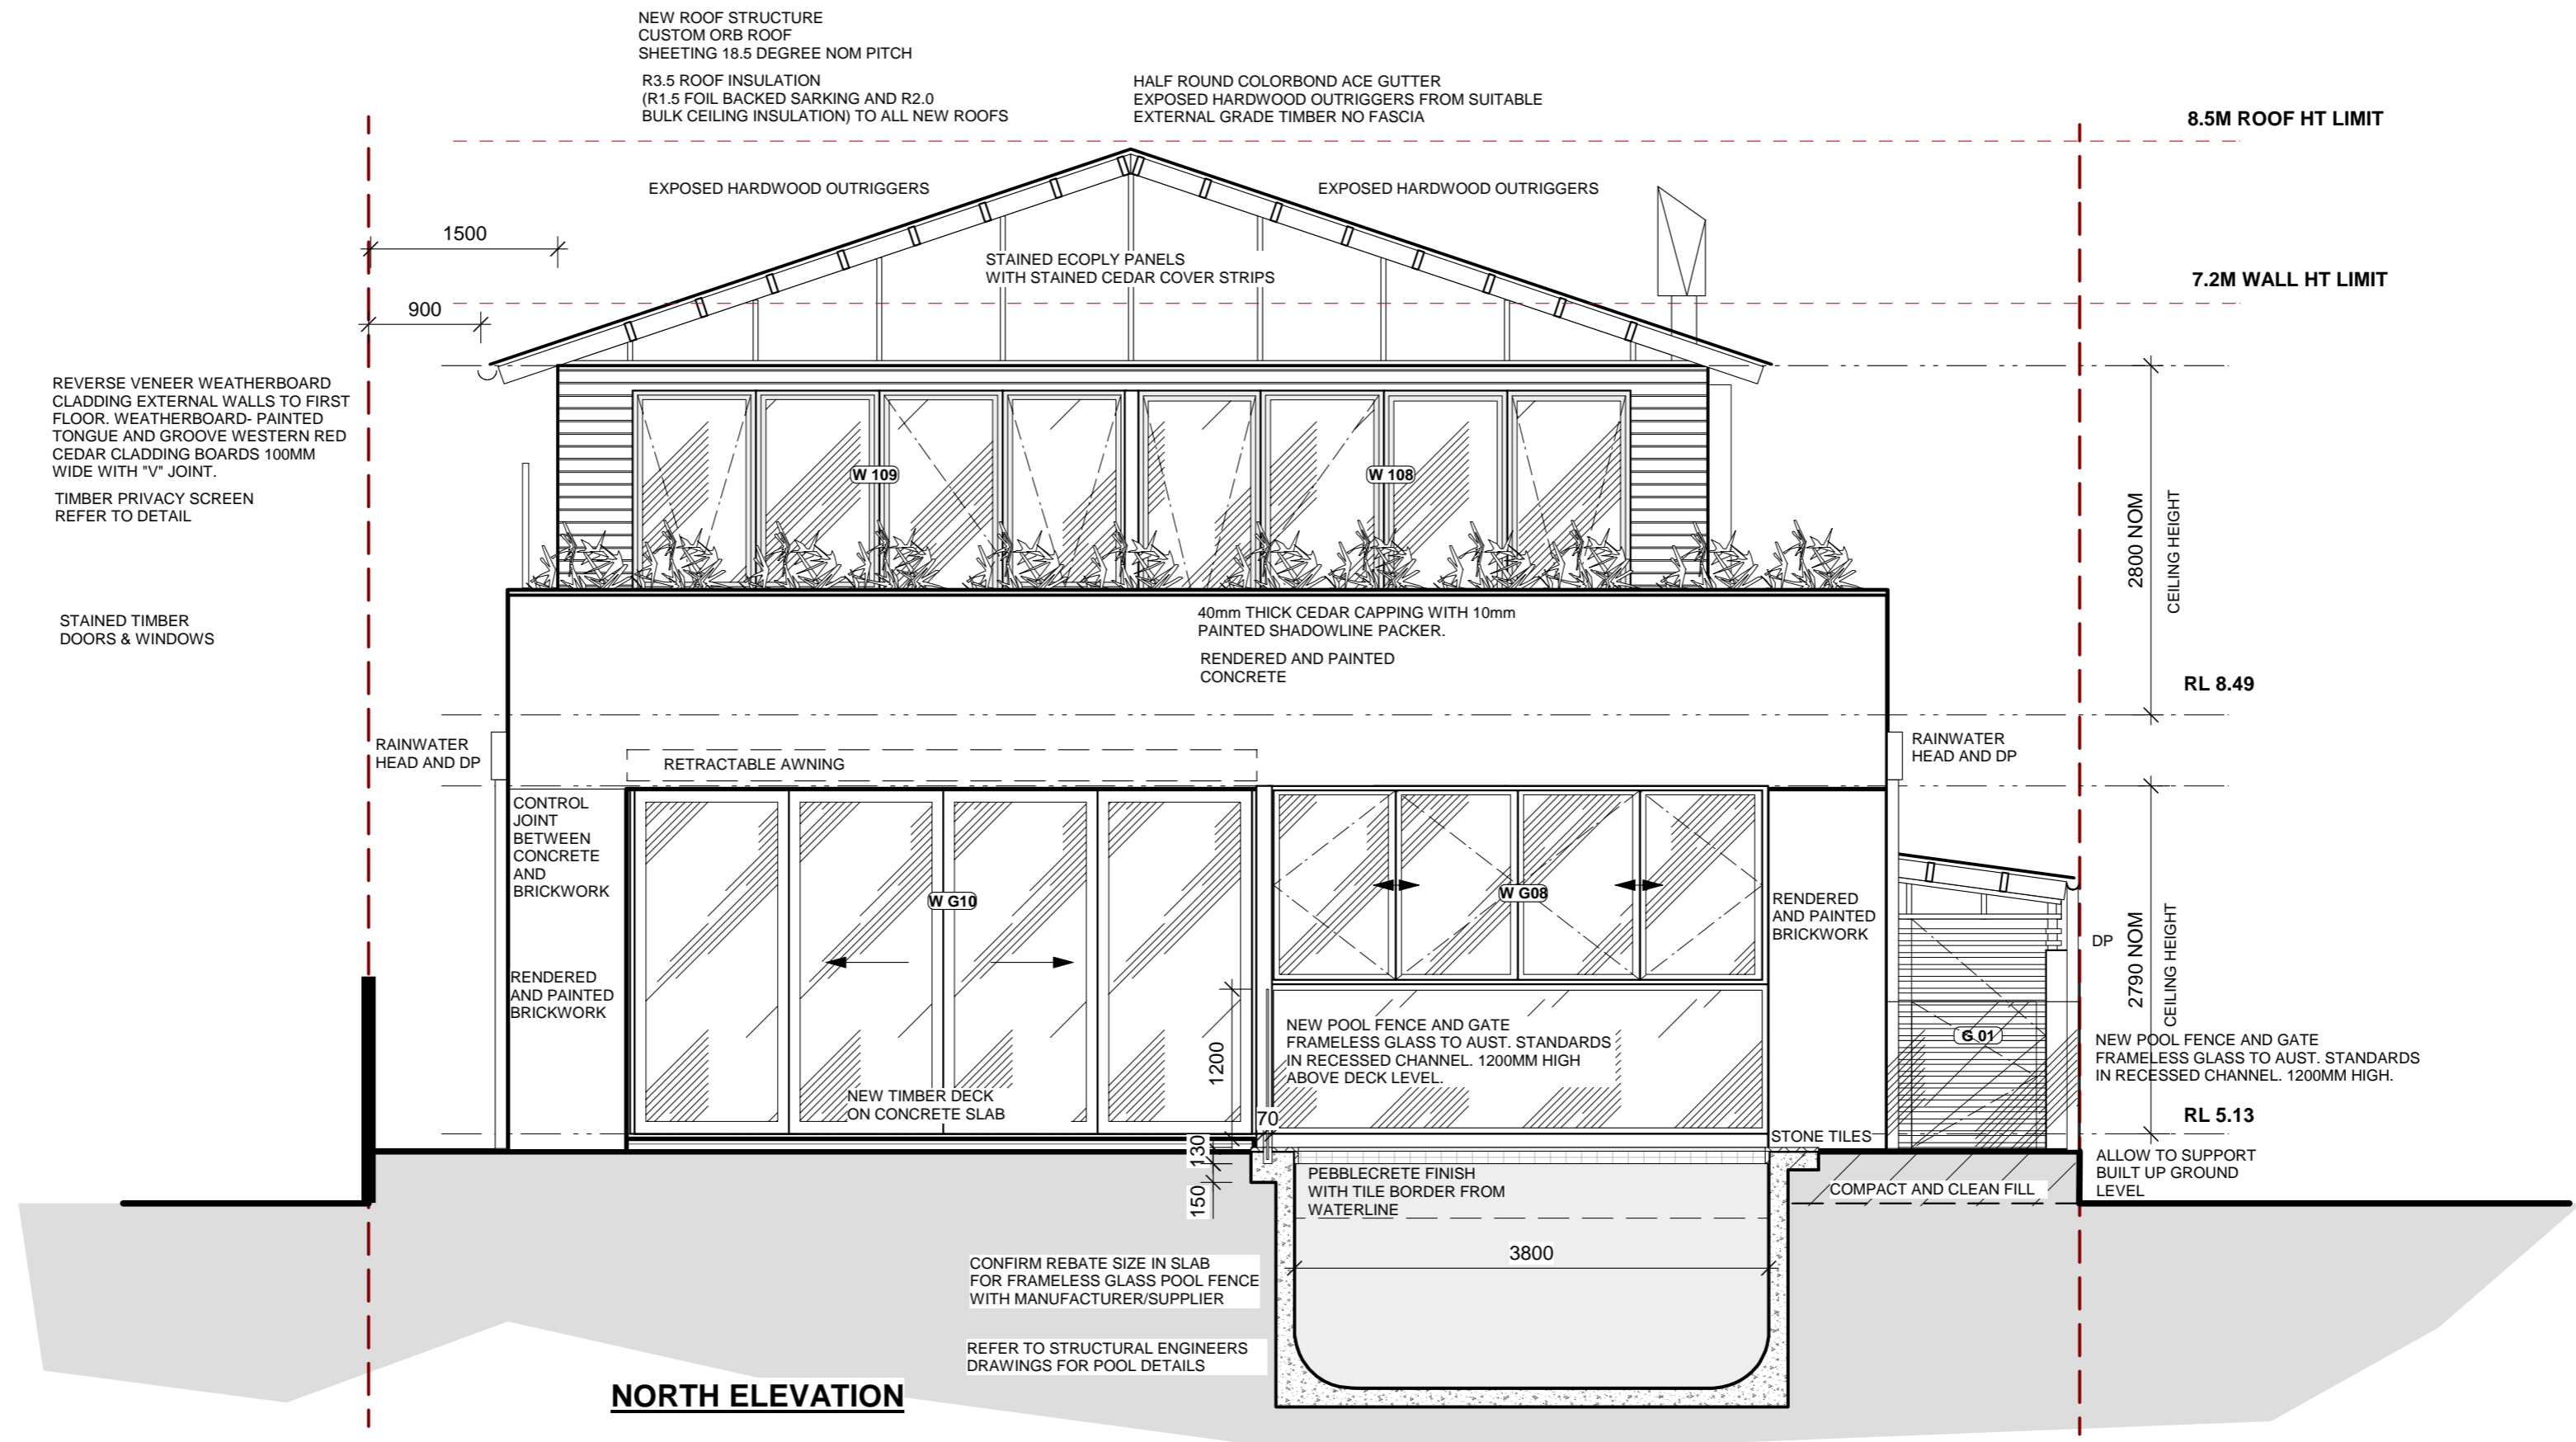

NORTH ELEVATION

REVISIONS		
NO.	DESCRIPTION	DATE
A	ISSUED FOR TENDER	27.06.08
B	ISSUED FOR CONTRACT	26.09.08

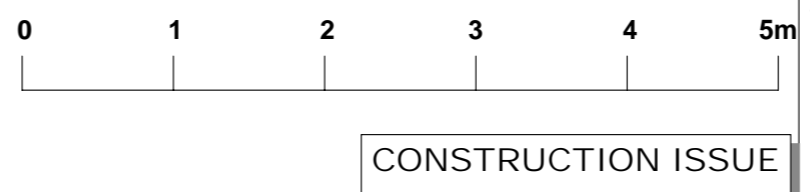

architect **MOLNAR FREEMAN ARCHITECTS. pty ltd**
 ABN:11 091 248 761
 14 MONCUR STREET.
 WOOLLAHRA NSW 2025.
 Telephone : (02) 9327 1926
 Facsimile : (02) 9327 1946
 email: mfa@molnarfreeman.com

IF THE CONTRACTOR IS IN ANY DOUBT AT ANY TIME THEY ARE TO ASK THE ARCHITECT BEFORE PROCEEDING WITH ANY WORK ON SITE.

project **ALTERATIONS AND ADDITIONS
 LOT 13 DP 6314
 5 LOWER ALMORA STREET
 BALMORAL NSW**

drawing title **NORTH ELEVATION**

This drawing and the ideas contained herein are protected by copyright. No licence is implied, expressed or assigned, unless acknowledged separately in writing. Any licence will be terminated by the architect if the client breaches their obligation to pay the architect. Contractors must verify all dimensions on site before commencing any work or making shop drawings.


job no:	290	dwg no:	WD 203
date:	JUNE 2008	scale:	1:50@A2
revision:			B

8.5M ROOF HT LIMIT

7.2M WALL HT LIMIT


2800 NOM
CEILING HEIGHT
RL 8.49

2790 NOM
CEILING HEIGHT
RL 5.13

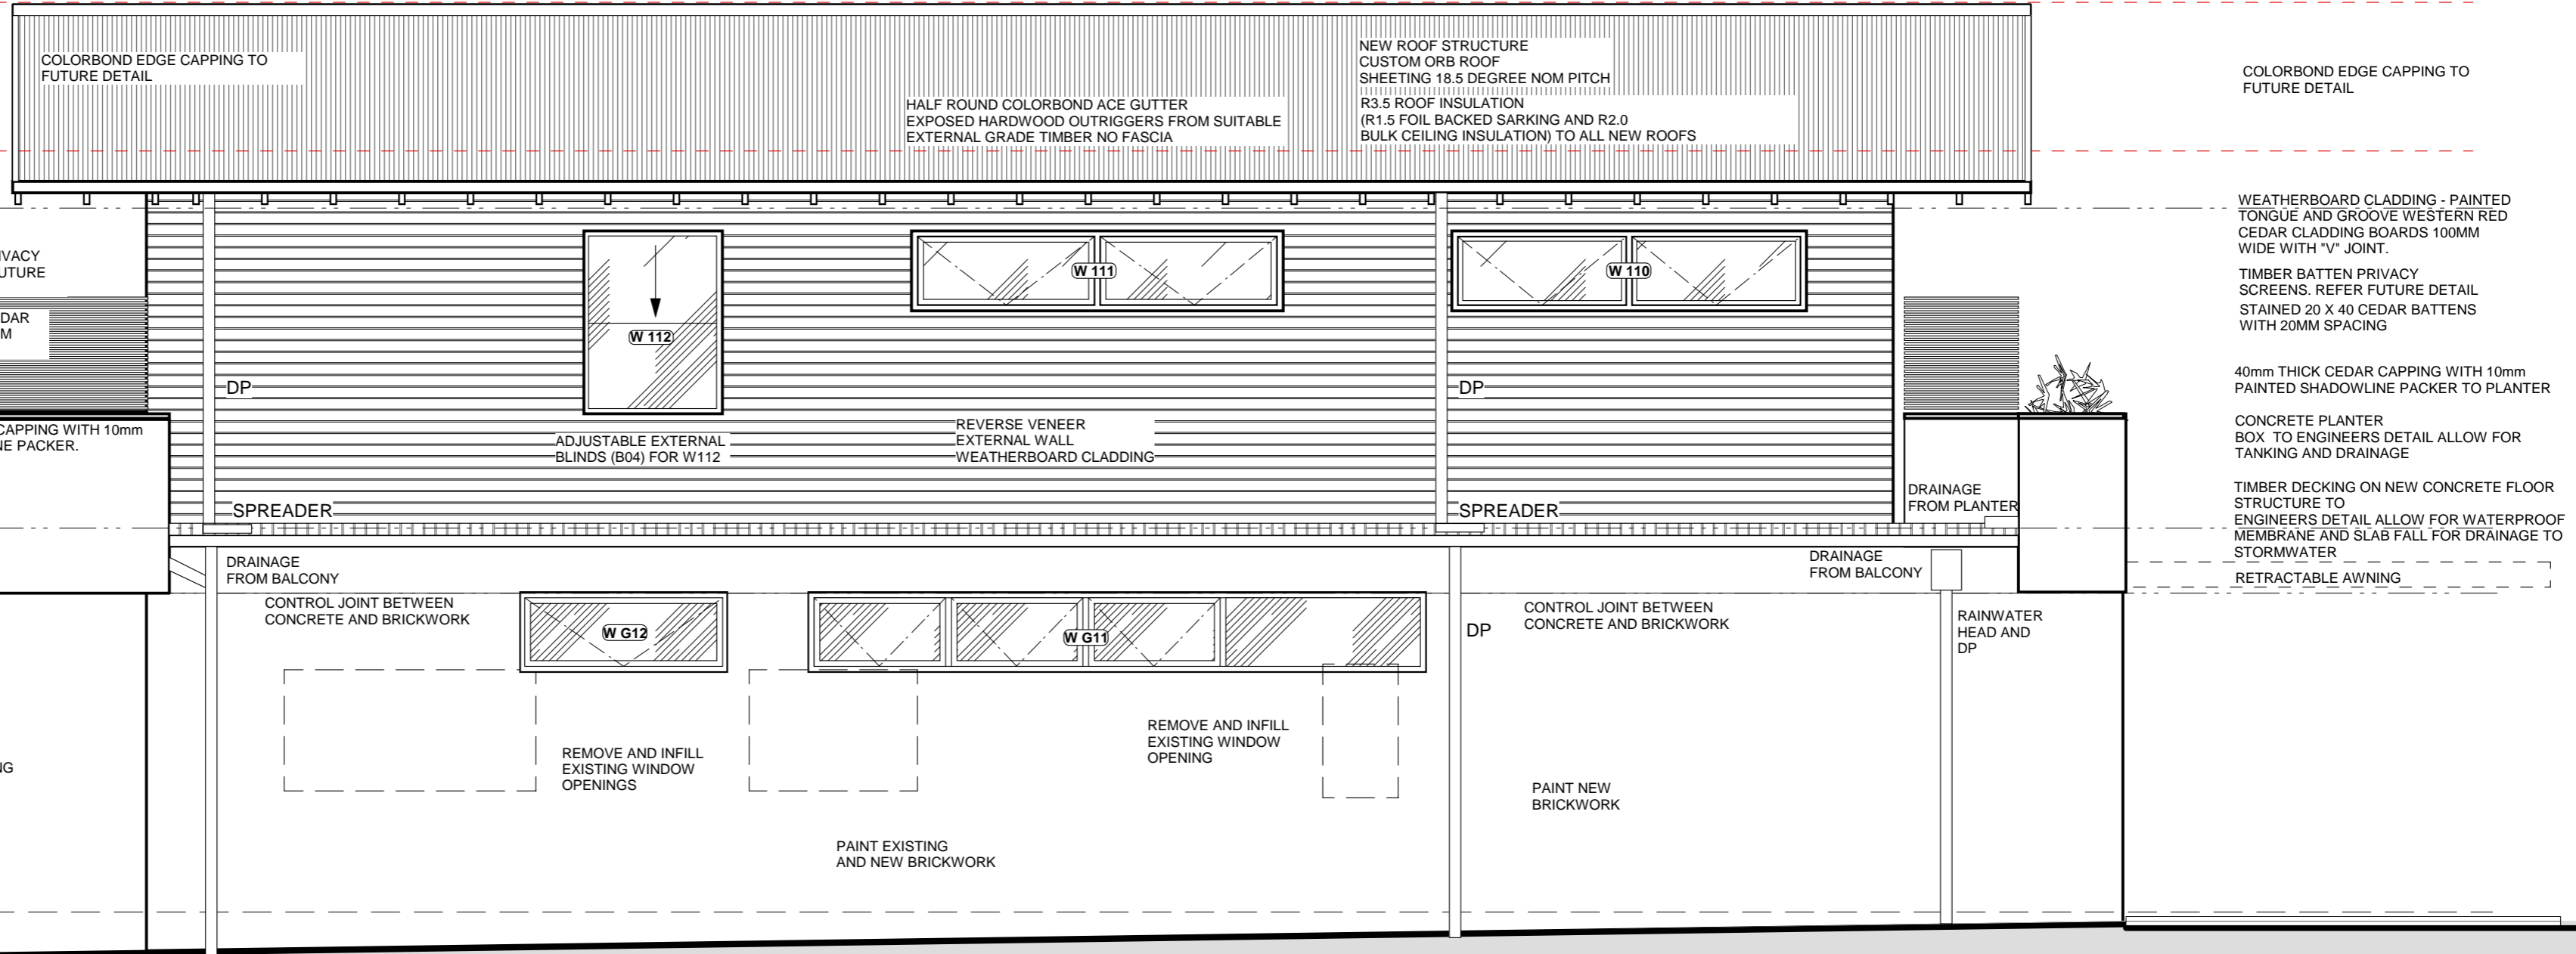

EAST ELEVATION

REVISIONS		
NO.	DESCRIPTION	DATE
A	ISSUED FOR TENDER	27.06.08
B	ISSUED FOR CONTRACT	26.09.08

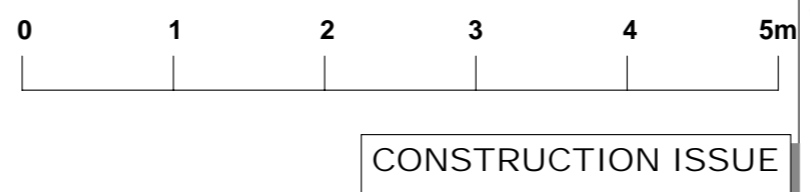

architect **MOLNAR FREEMAN ARCHITECTS. pty ltd**
 ABN:11 091 248 761
 14 MONCUR STREET.
 WOOLLAHRA NSW 2025.
 Telephone : (02) 9327 1926
 Facsimile : (02) 9327 1946
 email: mfa@molnarfreeman.com

IF THE CONTRACTOR IS IN ANY DOUBT AT ANY TIME THEY ARE TO ASK THE ARCHITECT BEFORE PROCEEDING WITH ANY WORK ON SITE.

project **ALTERATIONS AND ADDITIONS
 LOT 13 DP 6314
 5 LOWER ALMORA STREET
 BALMORAL NSW**

drawing title **EAST ELEVATION**

This drawing and the ideas contained herein are protected by copyright. No licence is implied, expressed or assigned, unless acknowledged separately in writing. Any licence will be terminated by the architect if the client breaches their obligation to pay the architect. Contractors must verify all dimensions on site before commencing any work or making shop drawings.

job no: 290 dwg no: **WD 204**
 date: JUNE 2008 scale: 1:50@A2 revision: **B**